
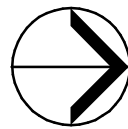


First Unitarian-Universalist Church of Detroit
12/14/2005

focus / design

Todd Ballou, Registered Architect

3300 Berry Rd, Ypsilanti, MI 48198
(734) 276-2110 trballou@aol.com

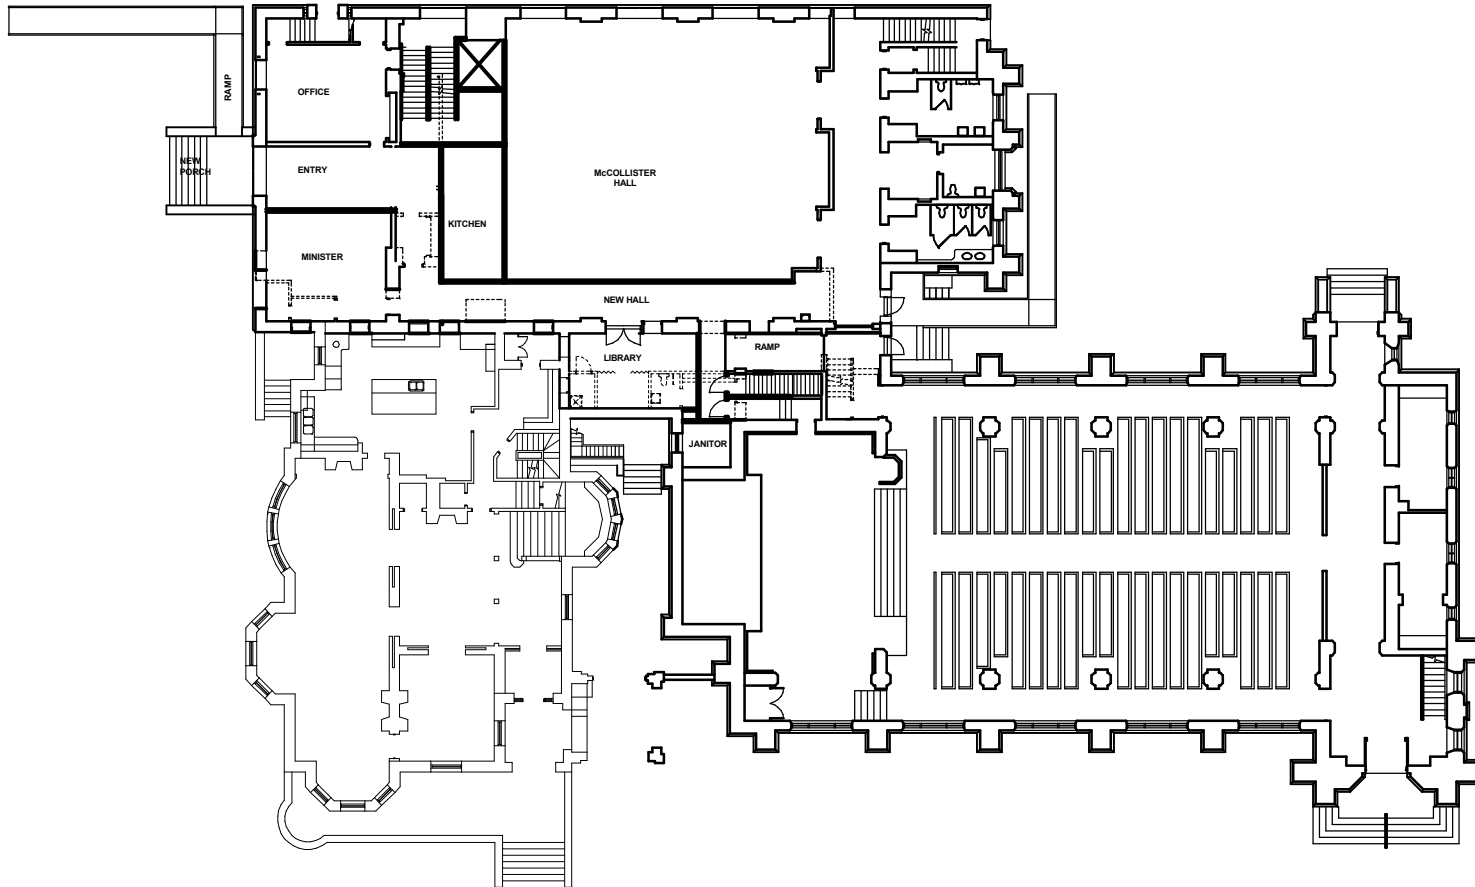

FIRST FLOOR OPT #2